
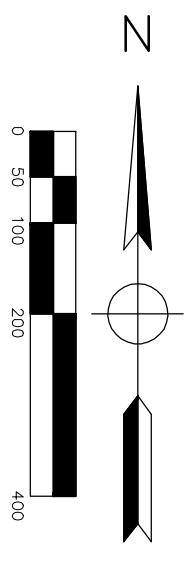


PLOT SCALE: 1"=200'

ACAD FILE: Q:\Proj2004\108552.04 Lake Moraine\dwg\base-10-12-06.dwg\dredge area lower 11x17

LAKE MORAINE LOWER ARM PROPOSED DREDGING

BRIGHTON TOWNSHIP
T. 2N. - R. 6E.
LIVINGSTON COUNTY, MICHIGAN

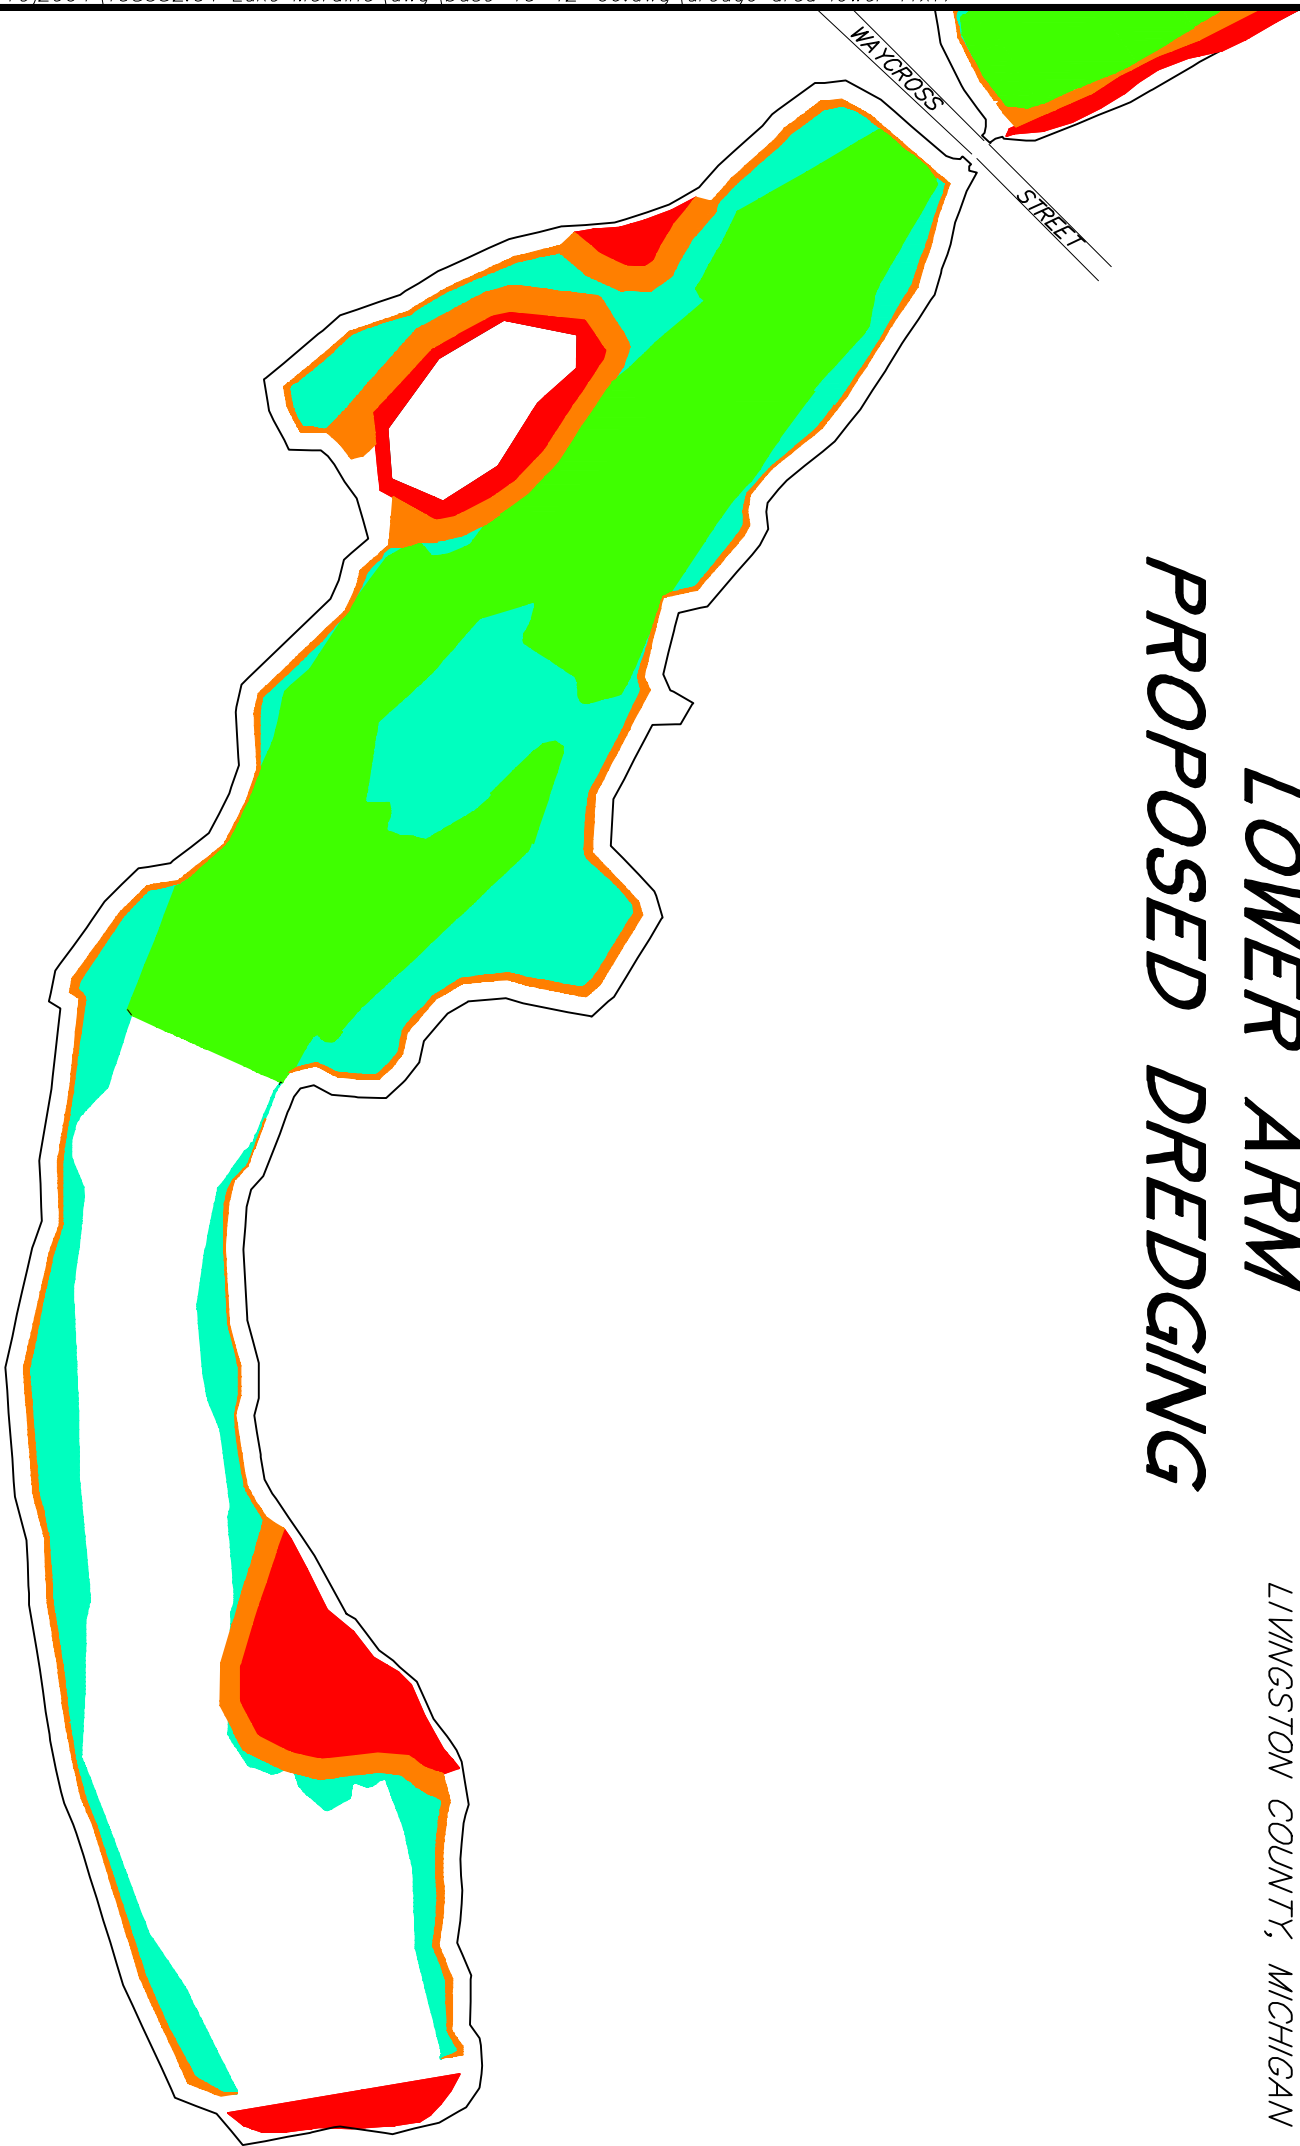

PROPOSED WATER DEPTHS

- NO WORK AREA
- TRANSITION AREA
- ENVIRONMENTAL SENSITIVE AREA
(NO DREDGING TO OCCUR)
- PROPOSED 4' OF WATER DEPTH
- DREDGE 1' LOOSE SEDIMENT
(EXISTING WATER DEPTH
GREATER THAN 4')

BY / MARK	REVISIONS	DATE

THIS WORK REPRESENTS THE DESIGN OF THIS PROJECT AND DOES NOT GUARANTEE THE ACCURACY OF THE INFORMATION PROVIDED HEREON. THE USER SHALL BE RESPONSIBLE FOR OBTAINING ALL NECESSARY PERMITS AND FOR OBTAINING ALL NECESSARY INFORMATION FROM ALL AFFECTED PARTIES. THE USER SHALL BE RESPONSIBLE FOR OBTAINING ALL NECESSARY INFORMATION FROM ALL AFFECTED PARTIES.

LAKE MORAINE
PROPOSED DREDGING

OFFICE LOCATIONS
Saginaw, MI
Saginaw, MI
Liveston, MI



2303 S. WASHINGTON AVE
SAGINAW, MI 48602
TEL: 989-754-4117
FAX: 989-754-4140
WWW.SPIGARGROUP.COM

DR. BY: JAB CH. BY: DSY PROJECT NO. 108552.04
APP. BY: JAB

DATE: OCTOBER 2006 SHEET 2 OF 2
SCALE: 1"=200' FILE NO. D-4179